


DMX AG™ FOUNDATION WRAP - WASHER PLACEMENT

NOTES:


1. DRAWINGS THAT HAVE N.T.S IN BRACKETS ARE NOT TO SCALE.
2. N.T.S DRAWINGS ARE DESIGNED TO HIGHLIGHT THE LOCATION OF DMX AG™.
3. DETAILS ARE INTENDED TO BE A RECOMMENDED GUIDE FOR INSTALLATIONS.
4. ANY CONSTRUCTION / WORKING DRAWINGS PROVIDED FOR THE PROJECT SHOULD BE FOLLOWED AS DESIGNED.




BETTER SCIENCE, BETTER PRODUCT

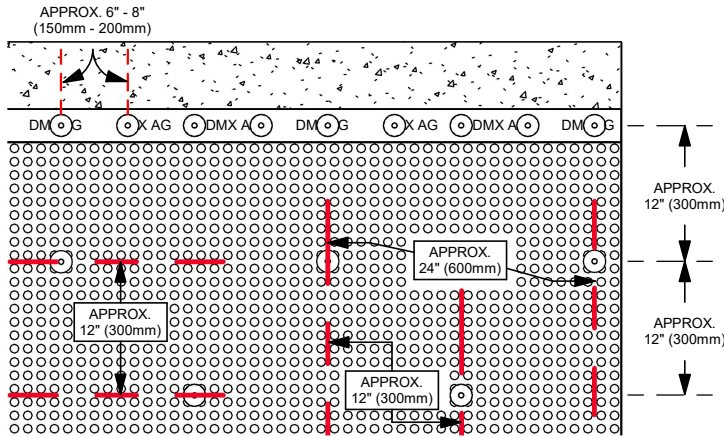


DMX AG™ ON CONCRETE FOUNDATION
(FRONT VIEW - N.T.S)

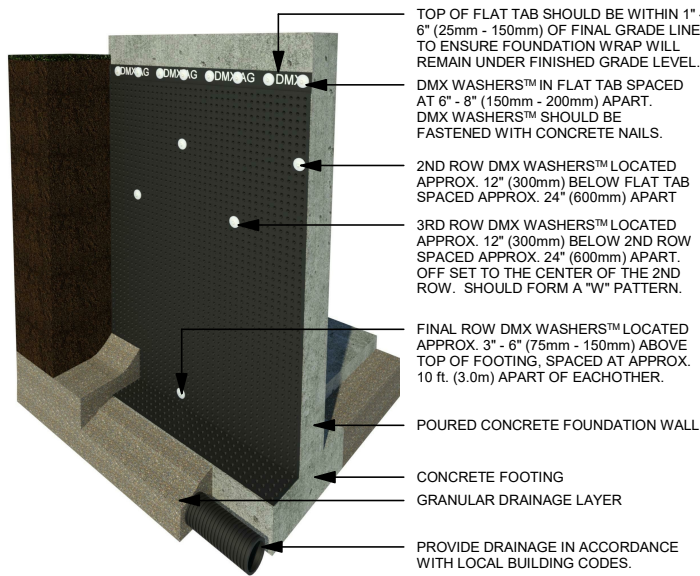

DMX AG™ ON CONCRETE W/ DMX
WASHER™ PLACEMENT (ISO)

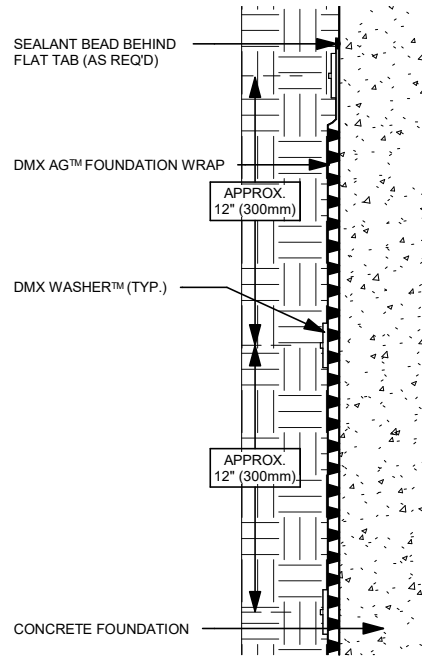

DMX AG™ ON CONCRETE FOUNDATION
(SECTION VIEW - N.T.S)

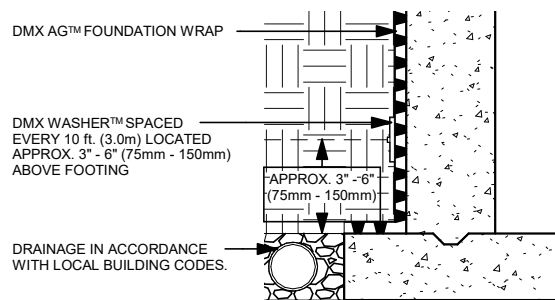

DMX AG™ AT FOOTING
(SECTION VIEW - N.T.S)



BETTER SCIENCE
BETTER PRODUCT

DMX Plastics Limited
165 Orenda Rd.
Brampton, On
L6W 1W3
905.458.8998

www.dmxmembranes.com

DMX AG - WASHER PLACEMENT

Drawing number AG.01

Date 09-01-2021

Drawn by BT

A101

Scale As indicated