


EXTENSIVE GREEN ROOF ON DMX DRAIN 15X™ OR 18X™

NOTES:


1. DRAWINGS THAT HAVE N.T.S IN BRACKETS ARE NOT TO SCALE.
2. N.T.S DRAWINGS ARE DESIGNED TO HIGHLIGHT THE LOCATION OF DMX DRAIN.
3. DETAILS ARE INTENDED TO BE A RECOMMENDED GUIDE FOR INSTALLATIONS.
4. ANY CONSTRUCTION / WORKING DRAWINGS PROVIDED FOR THE PROJECT SHOULD BE FOLLOWED AS DESIGNED.



BETTER SCIENCE, BETTER PRODUCT

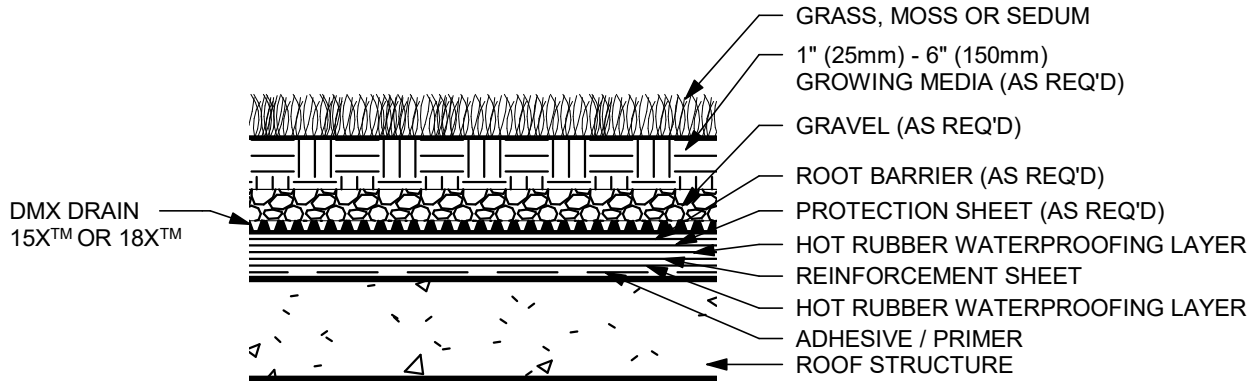

EXTENSIVE GREEN ROOF ON DMX DRAIN
(SECTION VIEW - N.T.S)

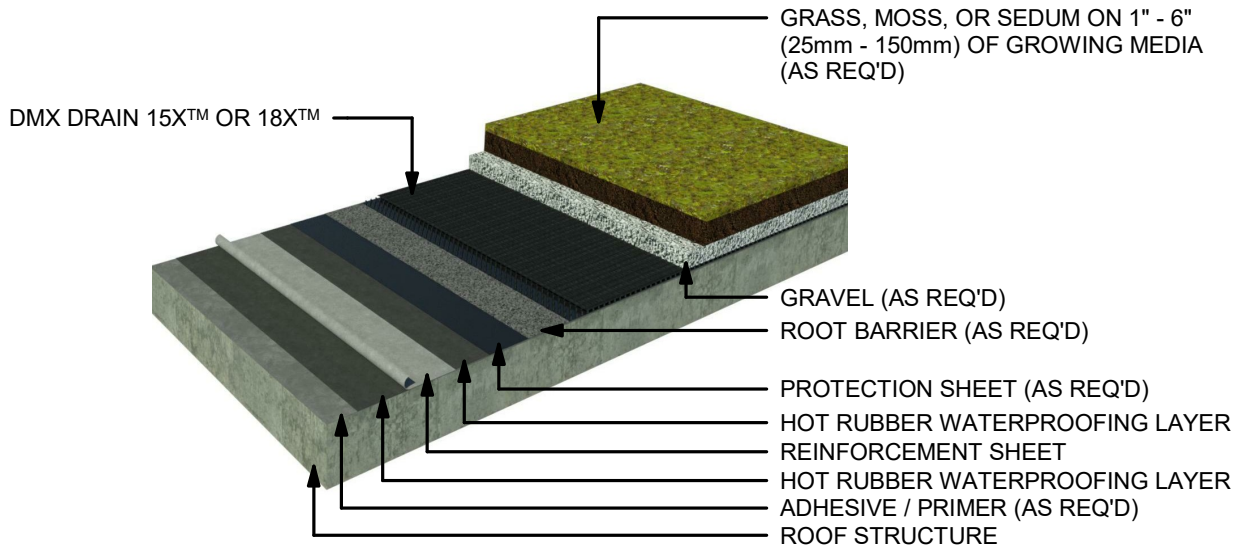

EXTENSIVE GREEN ROOF ON DMX DRAIN
(ISO)



BETTER SCIENCE
BETTER PRODUCT

DMX Plastics Limited
165 Orenda Rd.
Brampton, On
L6W 1W3
905.458.8998

www.dmxmembranes.com

EXTENSIVE GREEN ROOF ON DMX DRAIN 15X
OR 18X

Drawing number 18X.02

Date 08-30-2021

Drawn by BT

A402

Scale As indicated